


Część 8
skala 1:1000

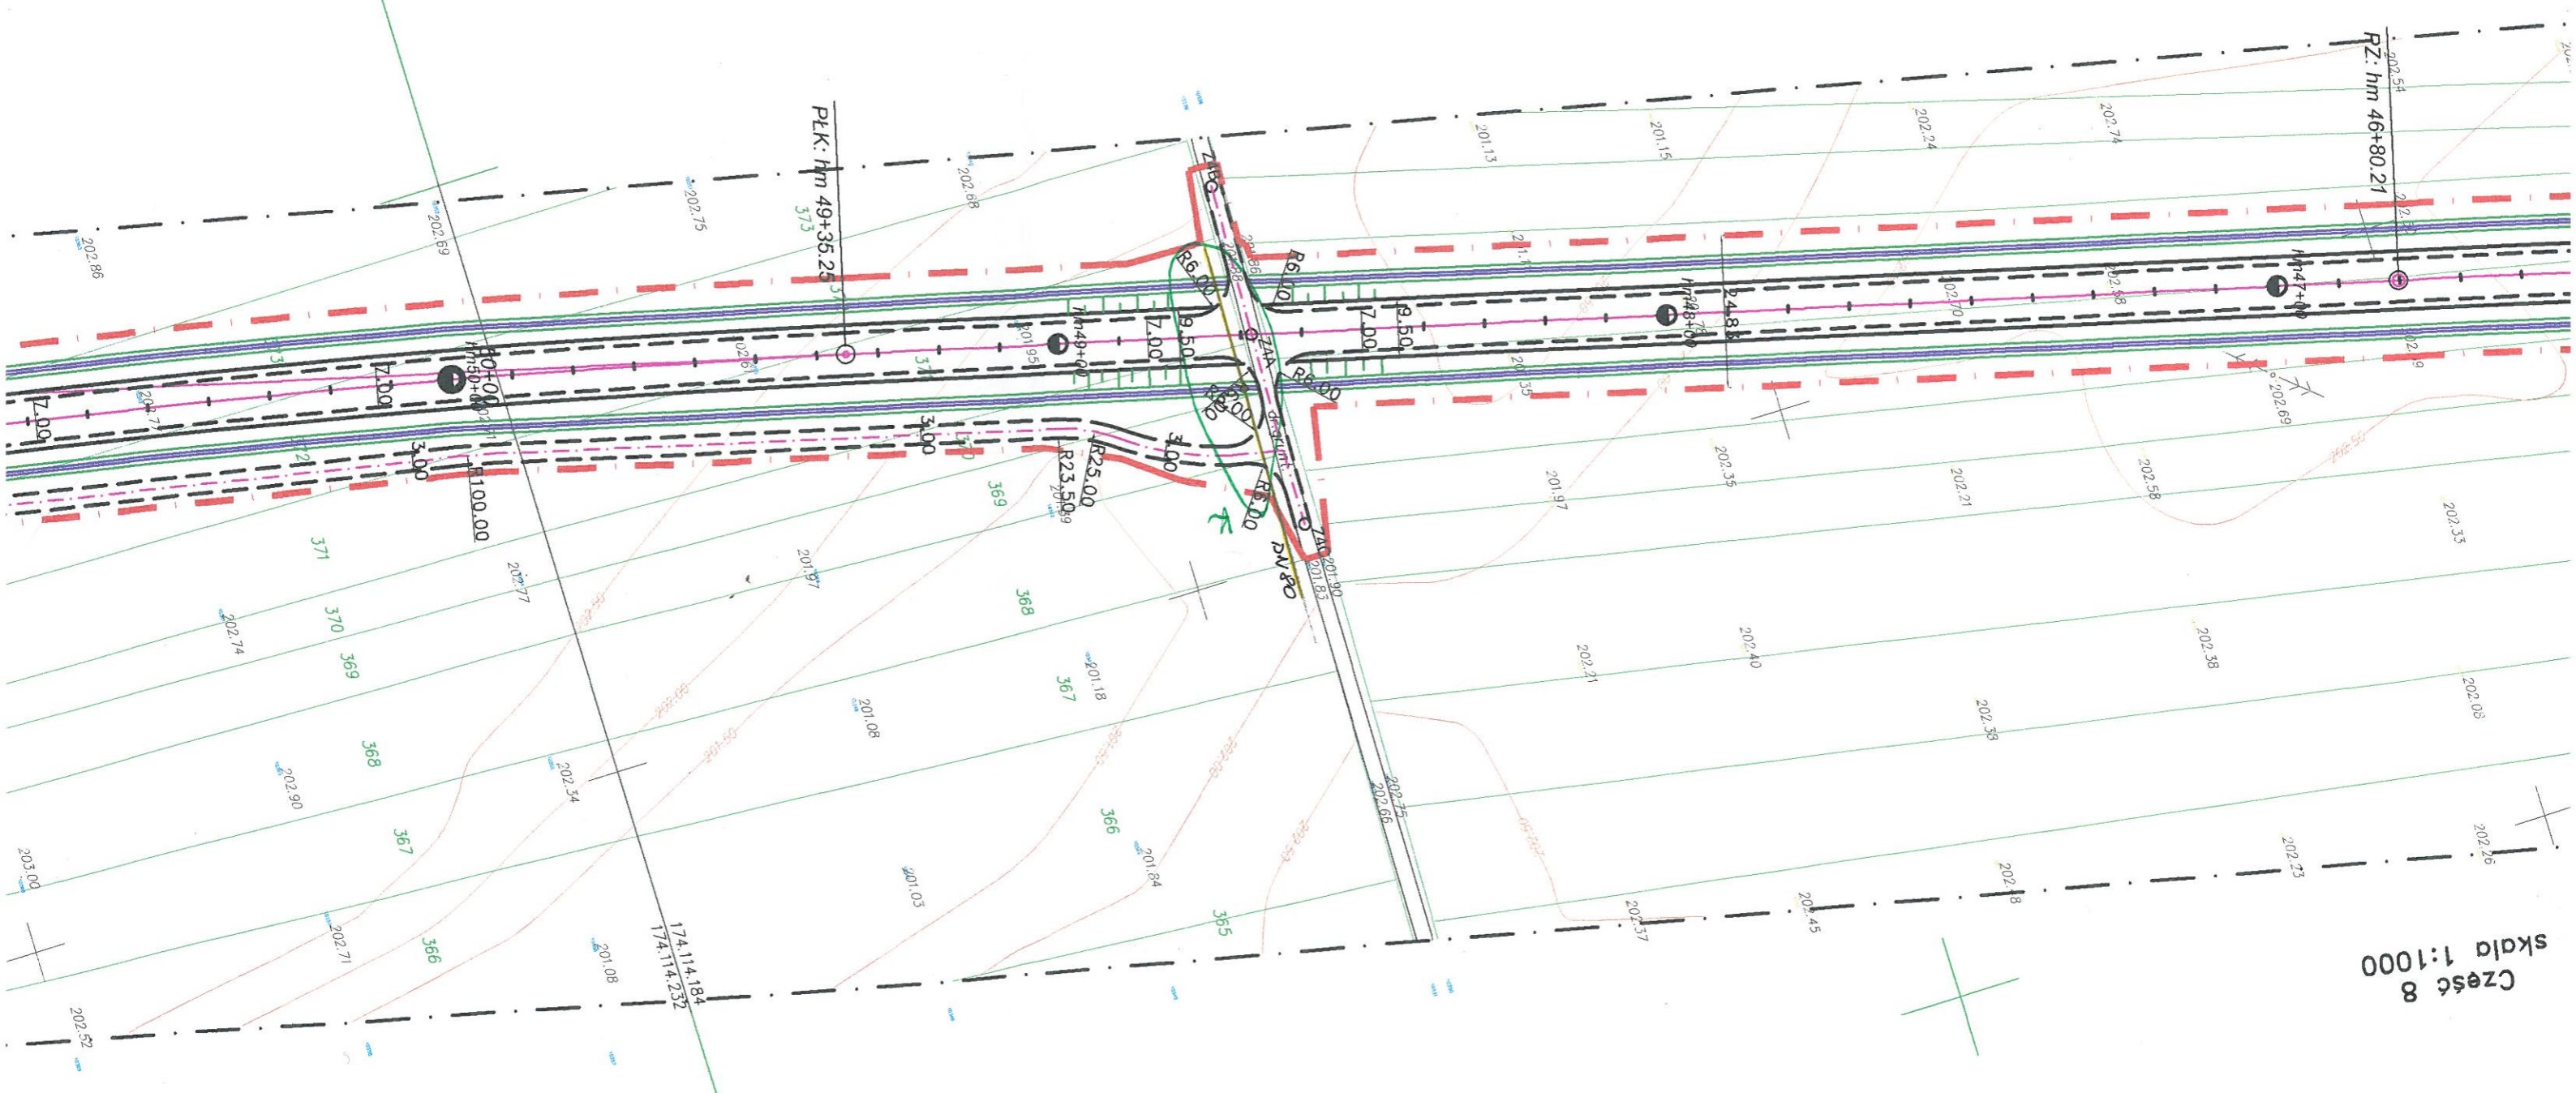

PLK: hm 49+35.25
373

RZ: hm 46+80.21

174.114.184
174.114.232